


X:\PRJ\PRJ22\PRJ22077 - RADIUM TRANSFER STATION DESIGN\06_AUTOCAD DRAWINGS\CONCEPTUAL SITE PLAN.DWG 3/22/2023 10:05 AM

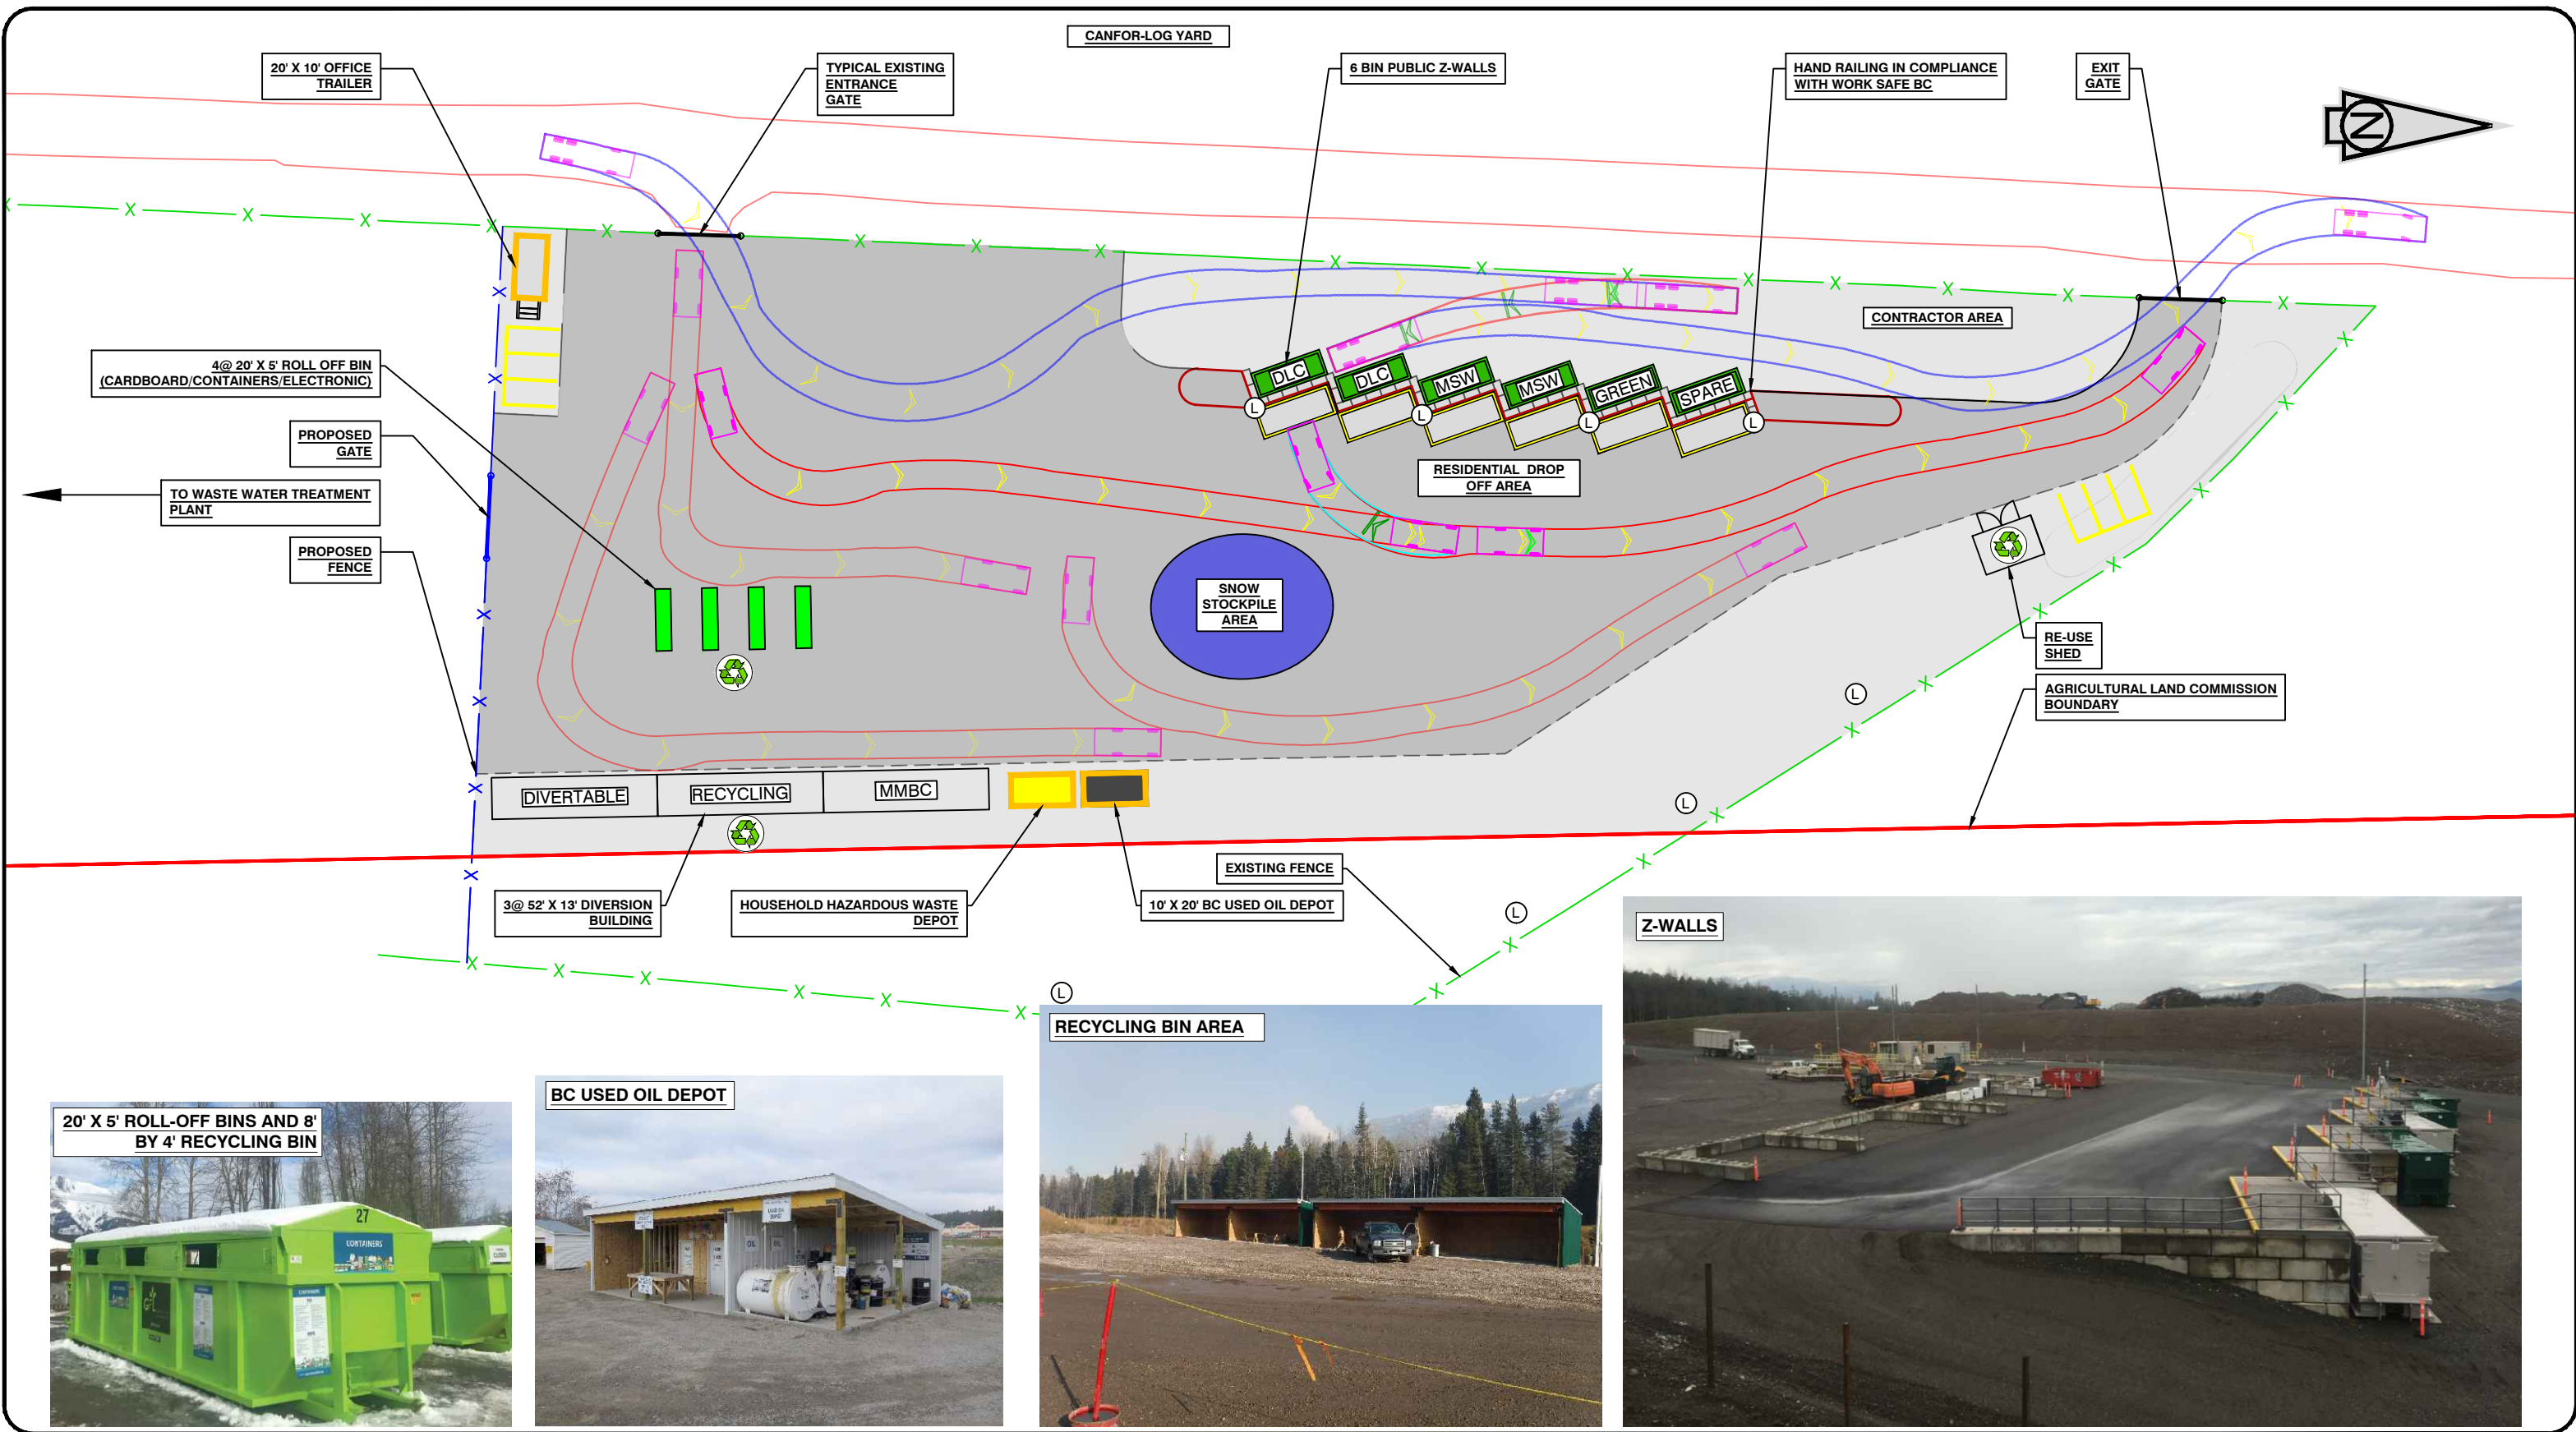

SPERLING
HANSEN
ASSOCIATES

- Landfill Siting
- Design & Operations Plans
- Landfill Closure
- Environmental Monitoring

#8 - 1225 Keith Road East
North Vancouver, B.C. V7J 1J3
Phone: (604) 986-7723

LEGEND:

- EXISTING GROUND MAJOR CONTOUR (5m)
- EXISTING GROUND MINOR CONTOUR (1m)
- EXISTING ROAD
- PROPOSED ROAD
- EXISTING FENCE
- PROPOSED FENCE
- BOUNDARY

- ASPHALT AREA
- GRAVEL AREA
- SNOW STOCKPILE AREA
- LAMP POST

CLIENT:



PROJECT:

RADIUM TRANSFER
STATION DESIGN

TITLE:

CONCEPTUAL SITE
PLAN

SCALE:

####

DATE:

2022/07/08
yyyy/mm/dd

PROJECT NO:

PRJ 22077

DESIGNED

SG/AM

DRAWN

AT

CHECKED

SG/AM

DRAWING NO:

FIGURE 01